




Big Sandy RECC
504 11th Street
Paintsville, KY 41240
(606) 789-4095

POLE MOUNTED TEMPORARY METER LOOP FOR OVERHEAD SERVICE

METER POLE FOR CONSTRUCTION PURPOSES ONLY, FOR 12 Months or Less

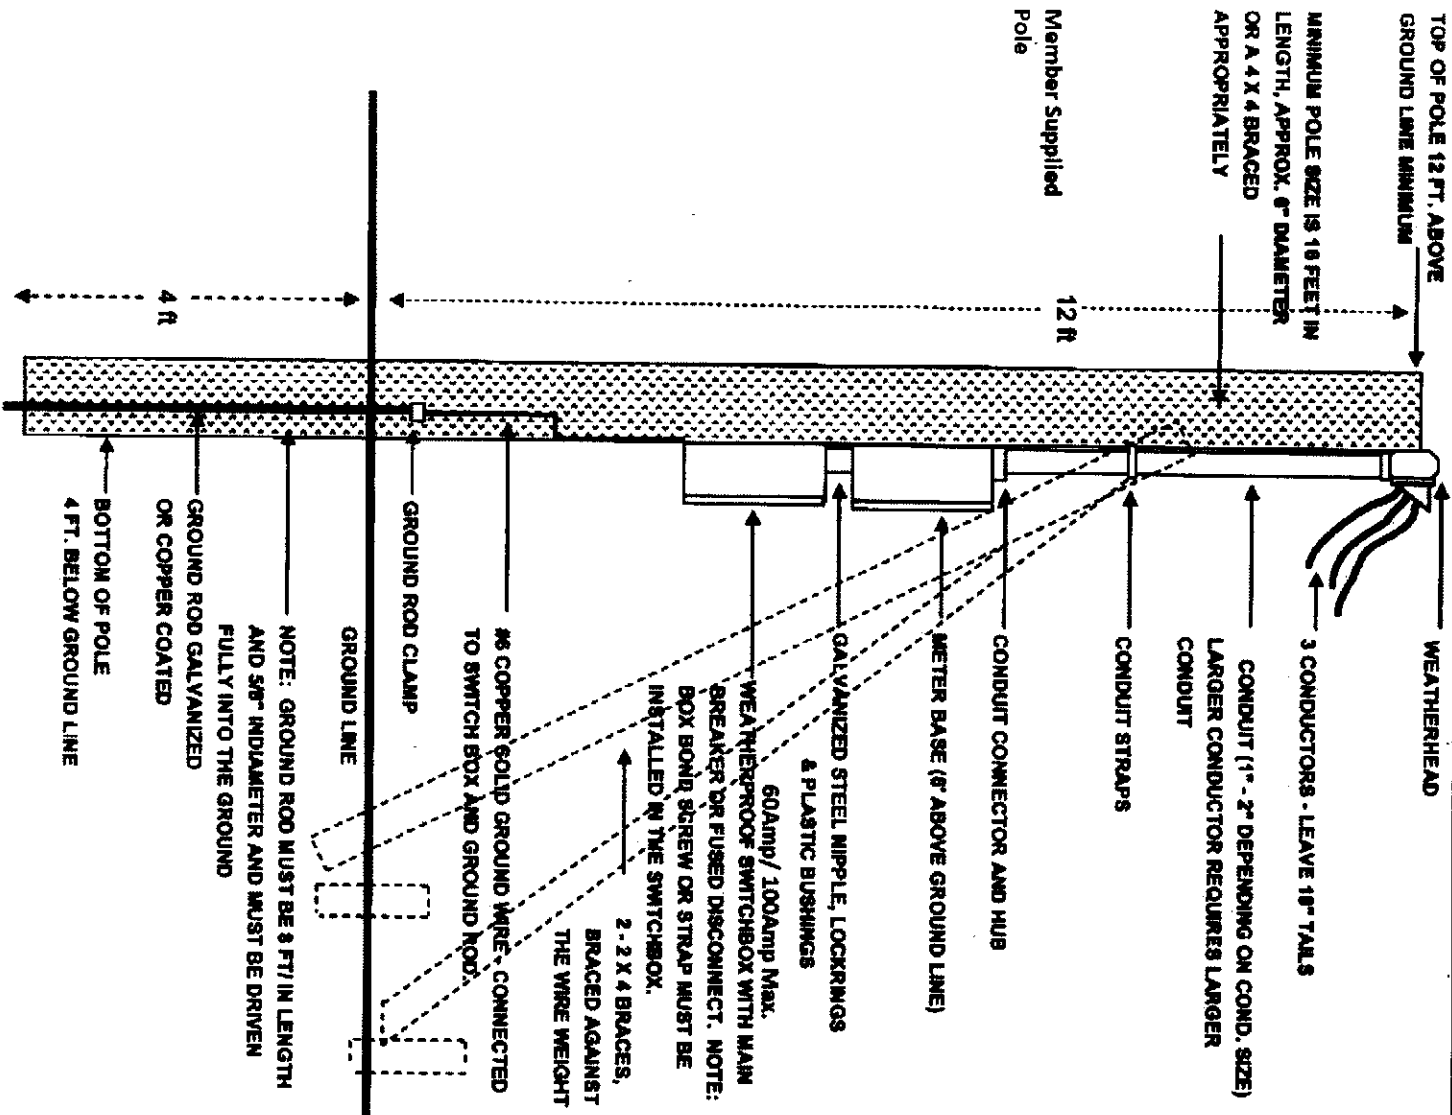

Touchstone Energy[®] Cooperatives
The power of human connections[™]